


F E K A L I J E

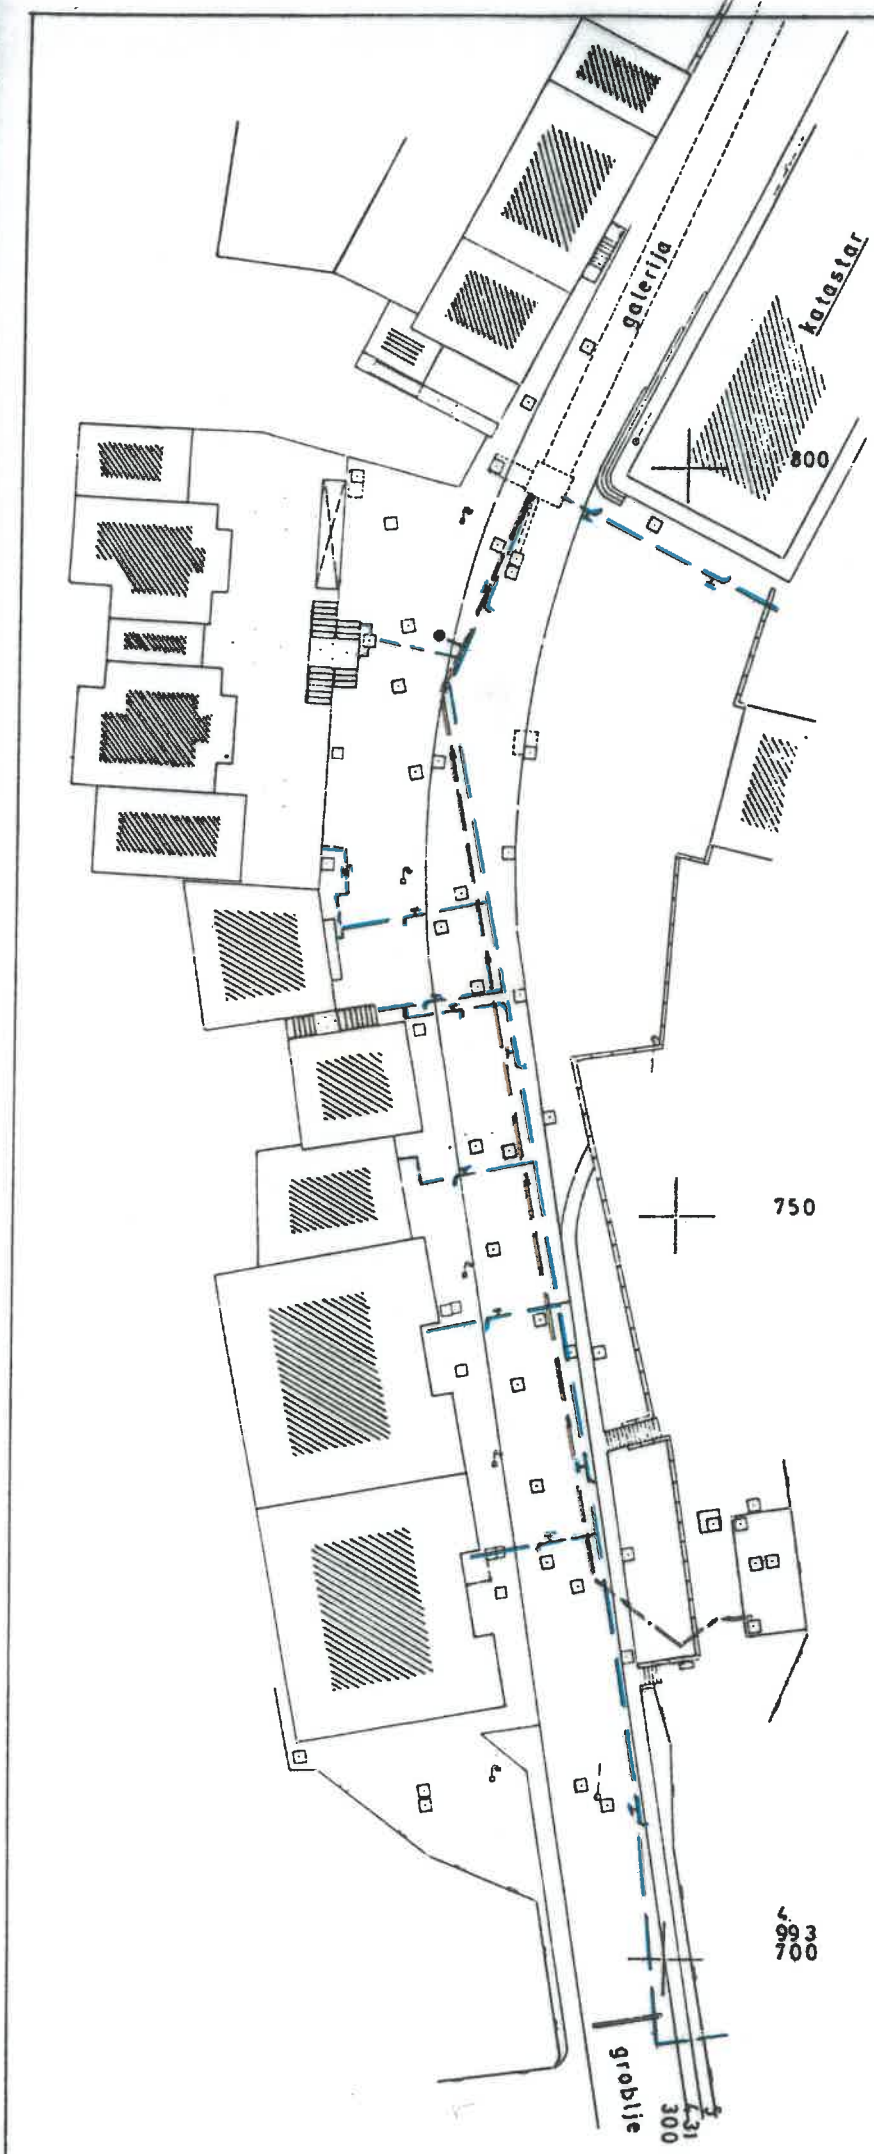

VODOVOD
TLAČNI VOD

grobile
300
31